


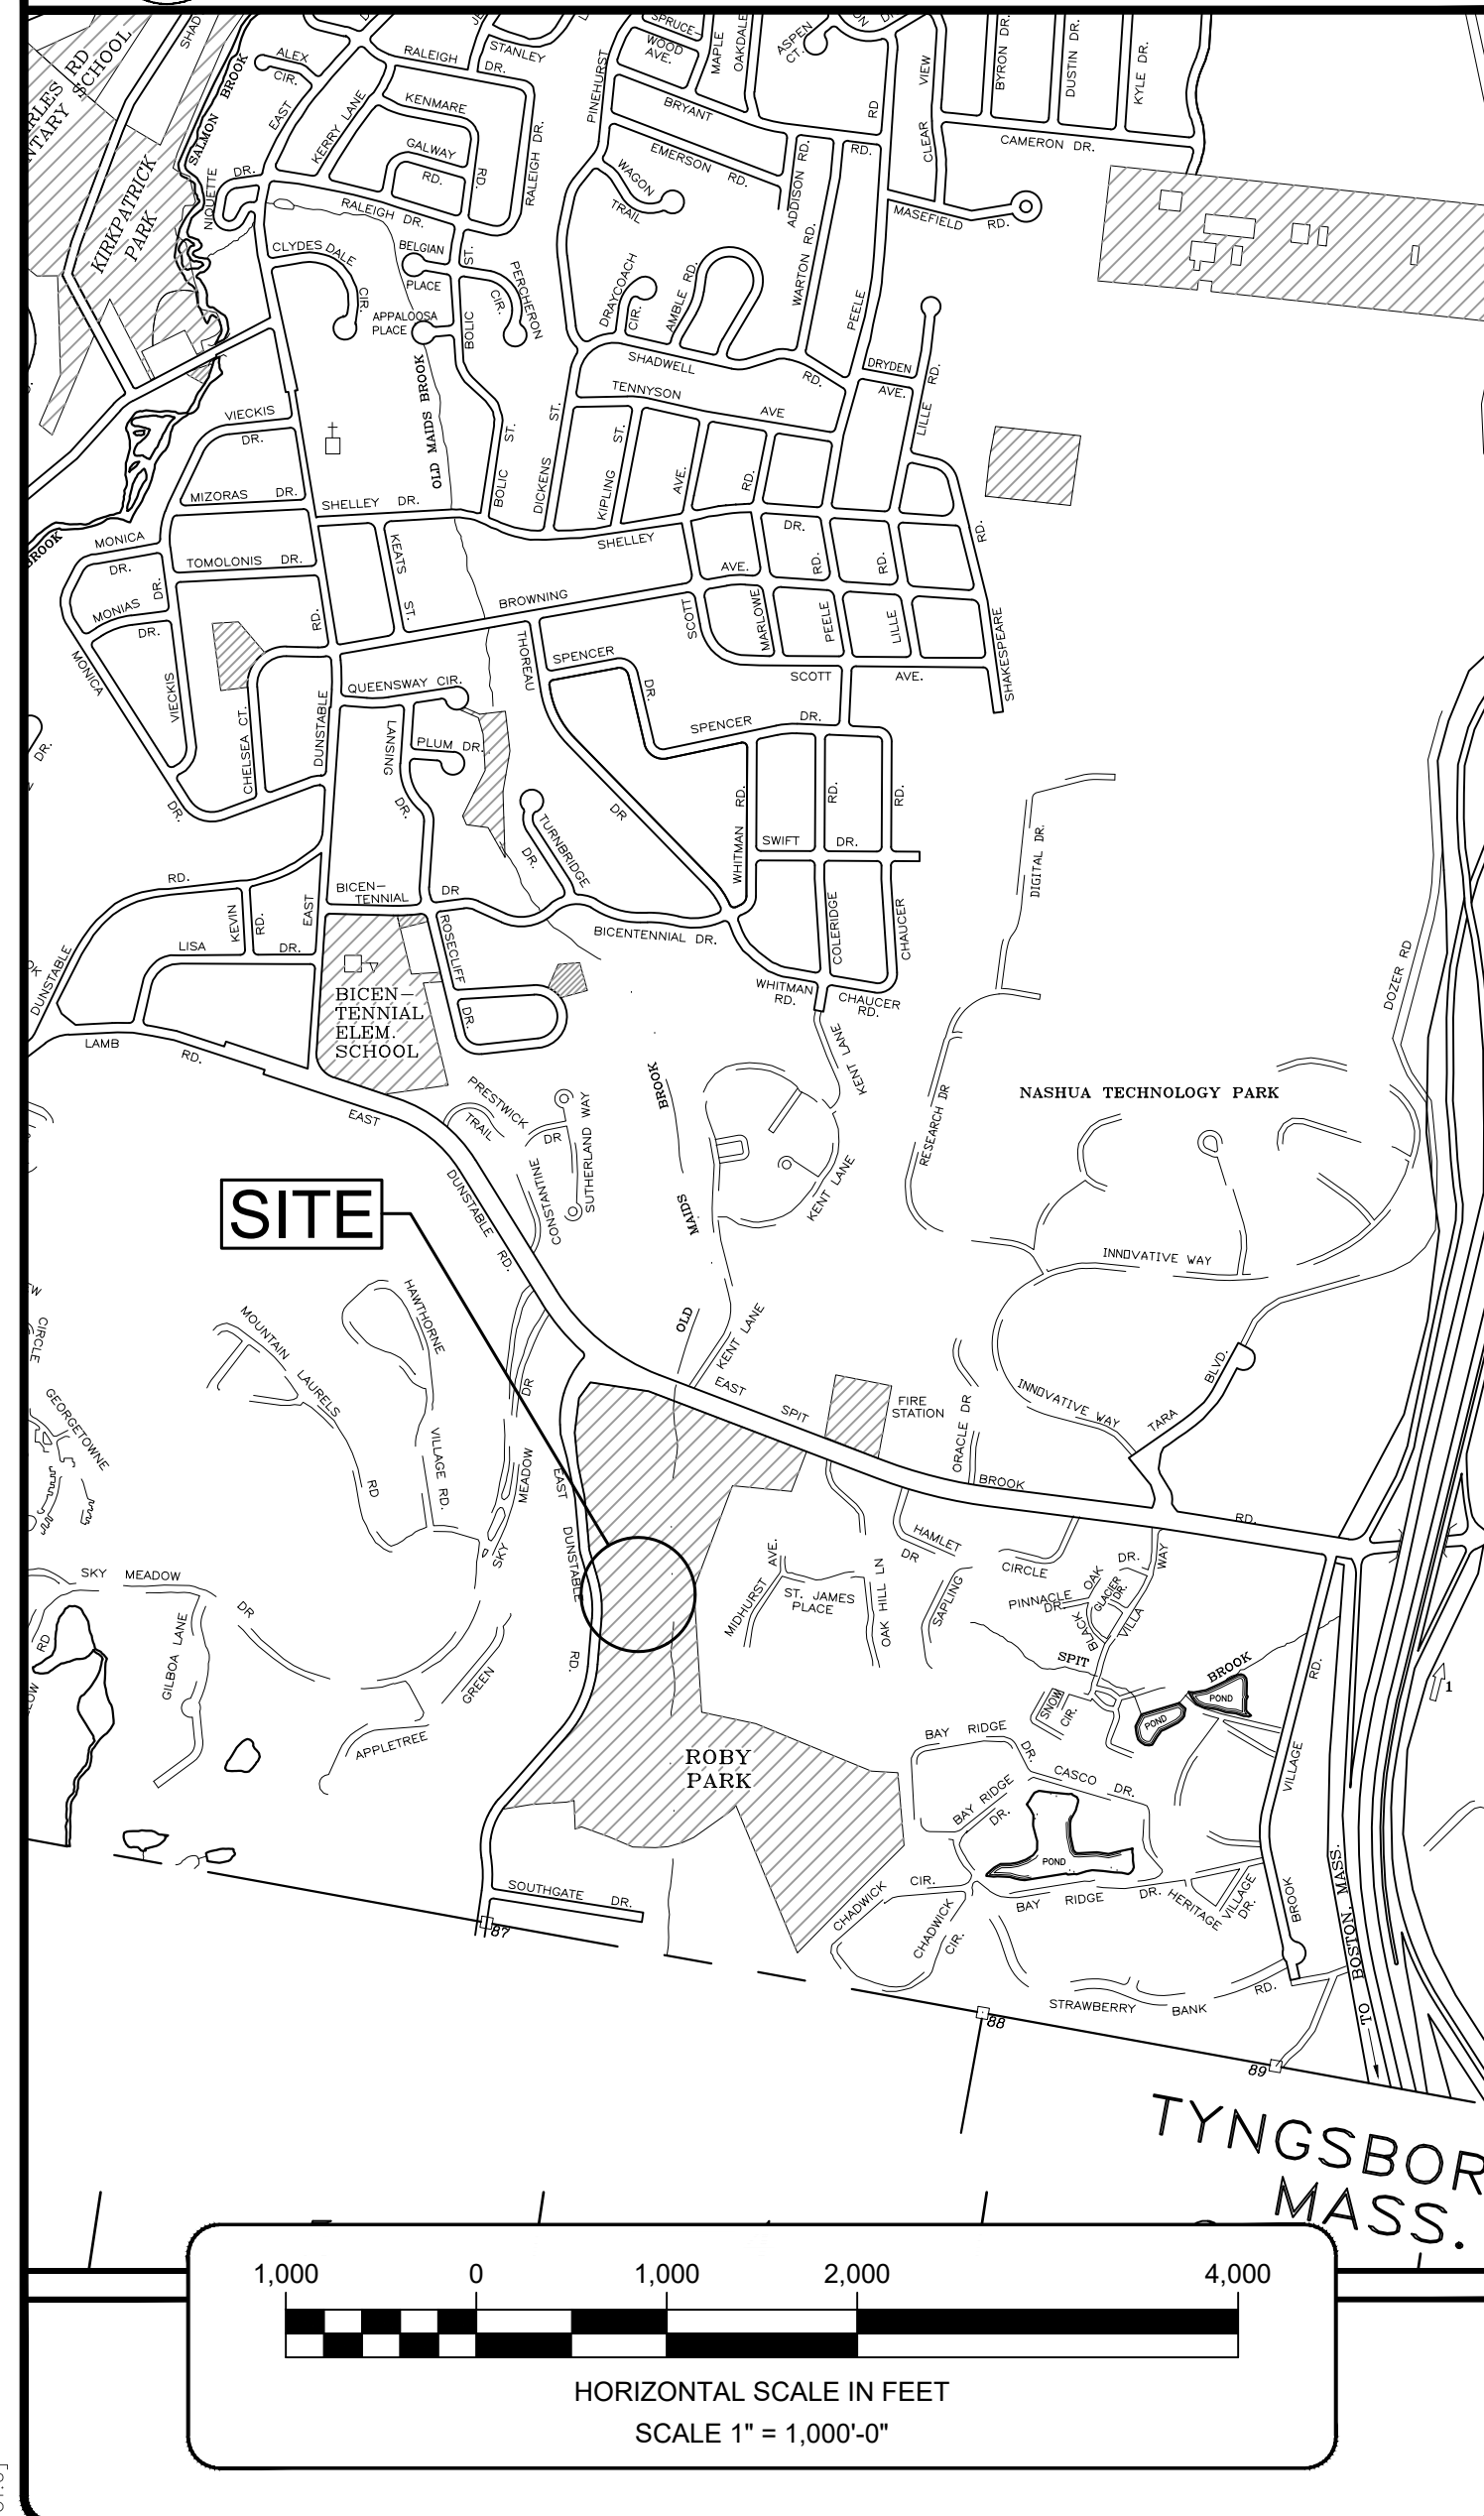


LOCUS PLAN




CITY OF NASHUA, NEW HAMPSHIRE

PERMITTING PLANS ROBY PARK DISC GOLF COURSE

SEPTEMBER 2022

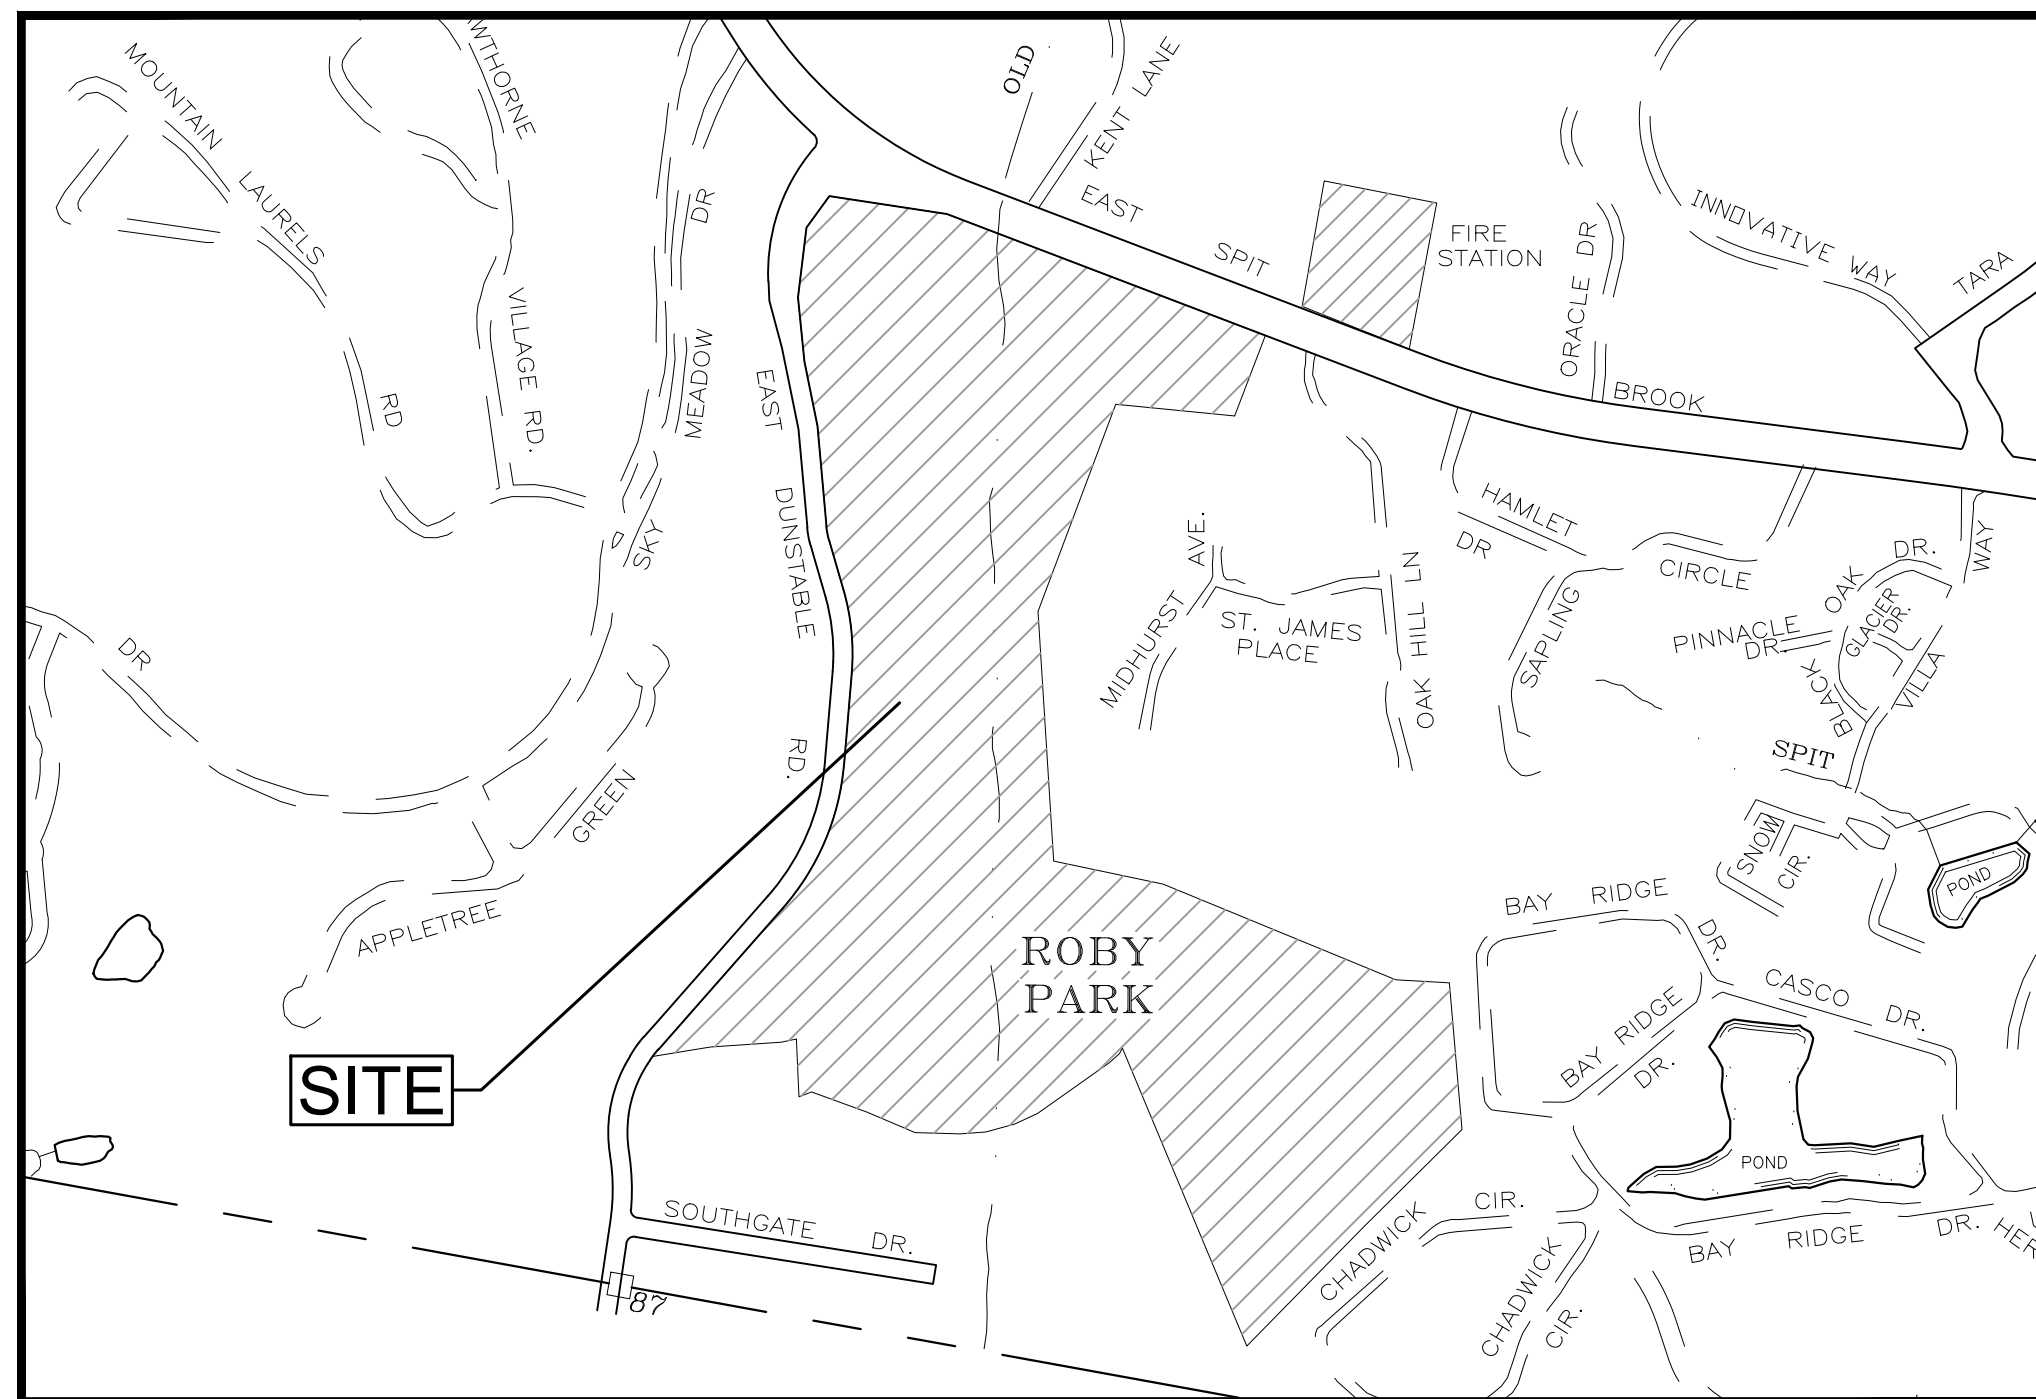

OVERVIEW PLAN

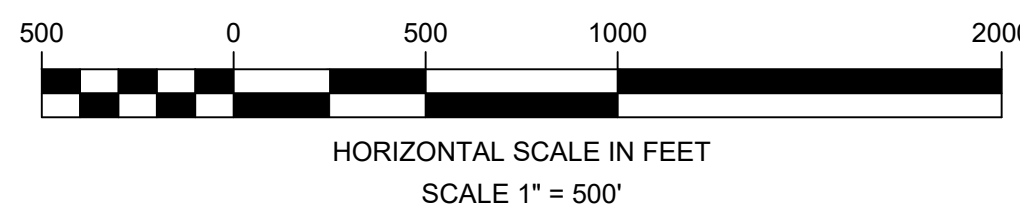

DRAWING INDEX

SHEET NO.	DRAWING NO.	SHEET TITLE
1	G1.0	COVER
2	G1.1	GENERAL PLAN
3	C1.1	SITE PLAN (SHEET 1 OF 3)
4	C1.2	SITE PLAN (SHEET 2 OF 3)
5	C1.3	SITE PLAN (SHEET 3 OF 3)
6	V1.1	PHOTOS 8/12/2022 (SHEET 1 OF 4)
7	V1.2	PHOTOS 8/12/2022 (SHEET 2 OF 4)
8	V1.3	PHOTOS 8/12/2022 (SHEET 3 OF 4)
9	V1.4	PHOTOS 8/12/2022 (SHEET 4 OF 4)
10	D1.1	DETAILS

NO.	REVISION DESCRIPTION	DATE
1	DWG'S G1.1, C1.1, C1.2, C1.3	11/22/2023

MAYOR

HONORABLE JAMES DONCHESS

BOARD OF PUBLIC WORKS

JAMES DONCHESS - CHAIR
 DR. KEVIN S. MORIARTY - VICE CHAIR
 ALD. MICHAEL B. O' BRIEN, SR.
 SHANNON I. SCHONEMAN
 JUNE LEMEN
 PAUL SHEA
 ALD. ERNEST A. JETTE (ALT.)

DIRECTOR OF PUBLIC WORKS

LISA FAUTEUX

CITY ENGINEER

DANIEL HUDSON, P.E.

PREPARED BY:

CITY OF NASHUA NEW HAMPSHIRE




ENGINEERING DEPARTMENT

848 WEST HOLLIS STREET
NASHUA, NEW HAMPSHIRE 03062

PLOTTED: 11/28/23 10:58AM BY:FRANZ
LAST SAVED: 11/27/22 2:18PM BY:FRANZ
DRAWING: S:\PROJECTS\2022\022 ROBY PARK\ROBY PARK\EXPANSION\CAD\PROJECT\ROBY DISC GOLF PLANS.DWG (1:0)

S:\DPWEngineering\Projects\2022_022_Roby Park Parking Expansion\CAD\LOT\Roby Disc Golf Plans.dwg Nov 28, 2023 - 11:00am franzm

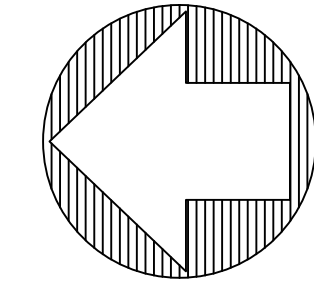

NORTH

NOTE:

1. WETLANDS AS FLAGGED BY GOVE ENVIRONMENTAL ON MAY 10, 2022 AND FIELD LOCATED BY HAYNER/SWANSON, INC.
2. FOR PROPOSED WETLAND CROSSING DETAILS SEE DETAILS DRAWING NO. D1.1.

GRAPHICAL SCALE



NO.	CROSSING AND PLANTINGS, TRAIL DESCRIPTION	DATE	BY
1		11/22/2023	MEF

DRAFT
NOT FOR CONSTRUCTION

CITY OF NASHUA NEW HAMPSHIRE
ENGINEERING DEPARTMENT
848 WEST HOLLIS STREET
NASHUA, NEW HAMPSHIRE 03062

DESIGNED BY:	OTHERS
DRAWN BY:	NUMEF
REVIEWED BY:	DH
DATE:	9/6/2022




PROJECT
ROBY PARK DISC GOLF COURSE

SHEET TITLE
GENERAL PLAN

DRAWING NO.
G1.1
SHEET 2 OF 10

S:\DPWEngineering\Projects\2022_022_Roby Park Parking Expansion\CAD\Plot\Roby Disc Golf Plans.dwg Nov 28, 2023 - 11:00am franzm

RESTORATION PLANTING LIST			
LAYER	SPECIES	TYPE/SIZE	QTY
SHRUB	ARROWWOOD (VIBURNUM RECOGNITUM)	1 GAL. POTS 18"-24"	25
SHRUB	HIGHBUSH BLUEBERRY (VACCINIUM CORYMBOSUM)	1 GAL. POTS 18"-24"	25
SHRUB	SWEET PEPPERBUSH (CLETHRA ALNIFOLIA)	1 GAL. POTS 18"-24"	25
TOTAL PLANTINGS			75

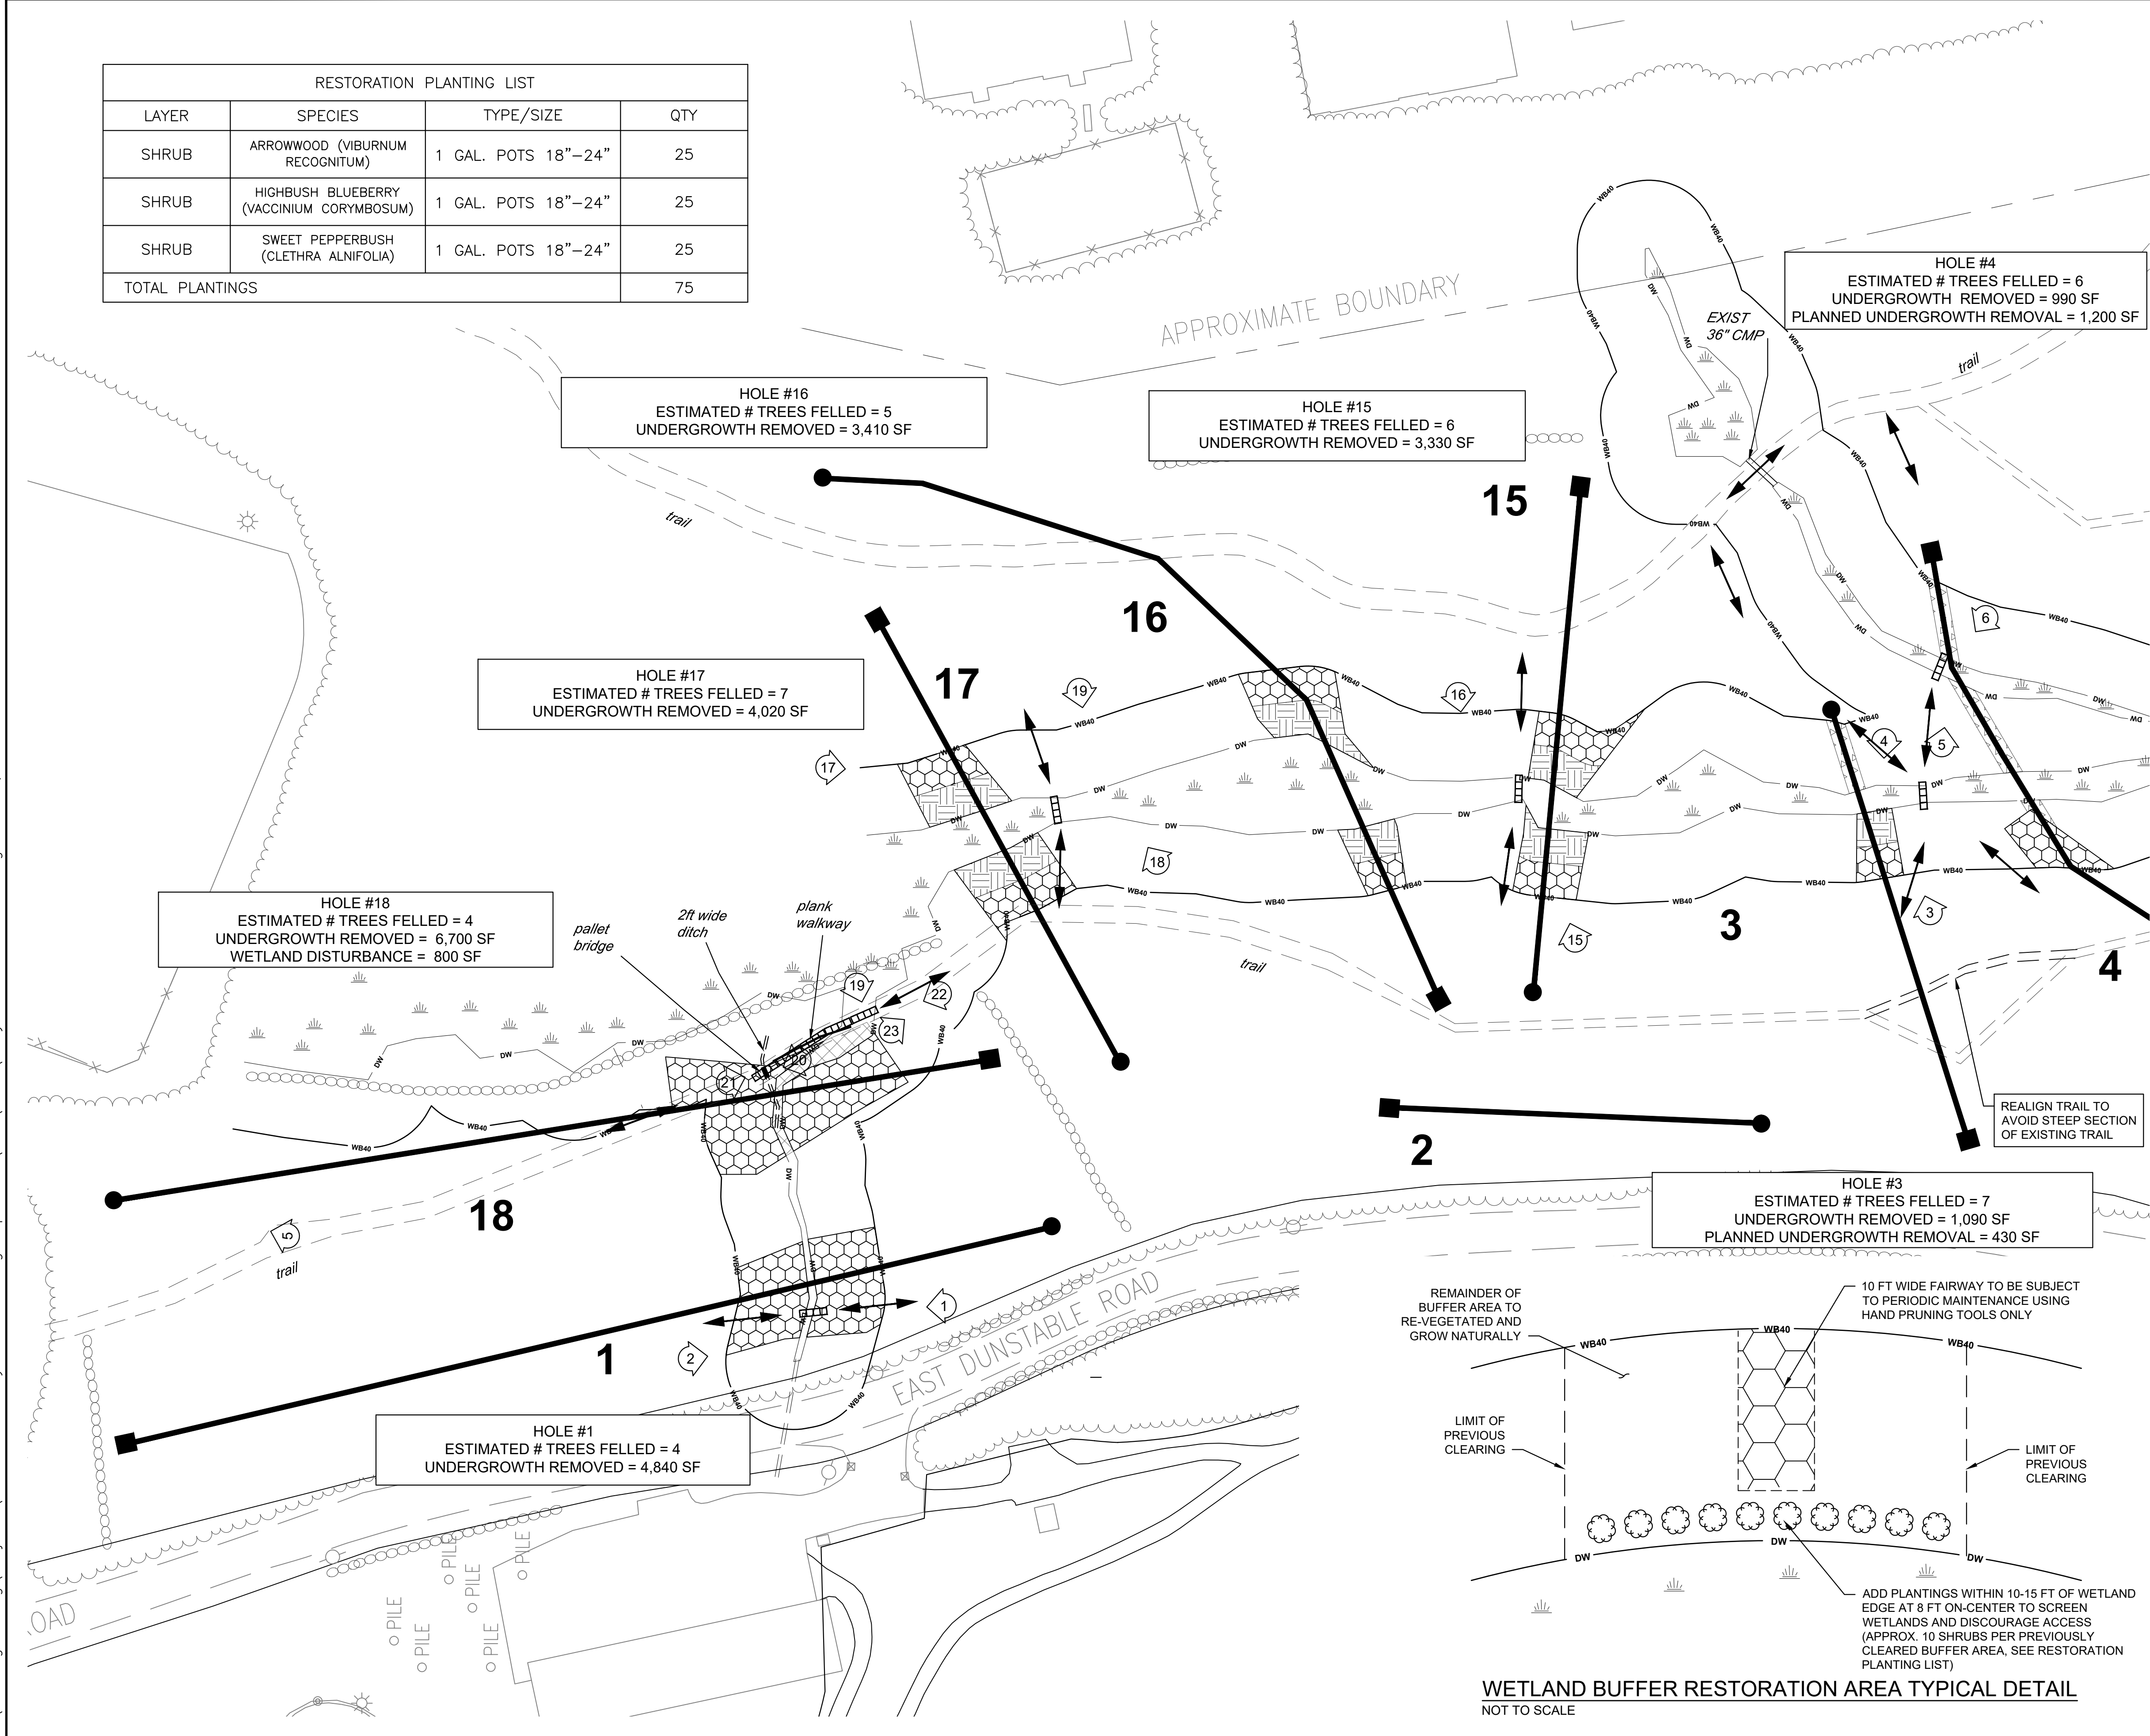

HOLE #16
ESTIMATED # TREES FELLED = 5
UNDERGROWTH REMOVED = 3,410 SF

HOLE #15
ESTIMATED # TREES FELLED = 6
UNDERGROWTH REMOVED = 3,330 SF



HOLE #4
ESTIMATED # TREES FELLED = 6
UNDERGROWTH REMOVED = 990 SF
PLANNED UNDERGROWTH REMOVAL = 1,200 SF

HOLE #17
ESTIMATED # TREES FELLED = 7
UNDERGROWTH REMOVED = 4,020 SF

HOLE #18
ESTIMATED # TREES FELLED = 4
UNDERGROWTH REMOVED = 6,700 SF
WETLAND DISTURBANCE = 800 SF


HOLE #1
ESTIMATED # TREES FELLED = 4
UNDERGROWTH REMOVED = 4,840 SF

HOLE #3
ESTIMATED # TREES FELLED = 7
UNDERGROWTH REMOVED = 1,090 SF
PLANNED UNDERGROWTH REMOVAL = 430 SF

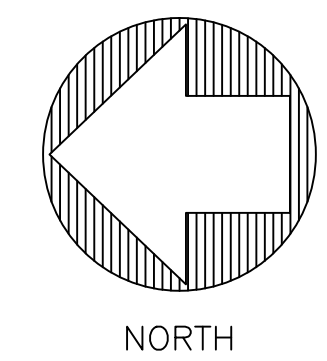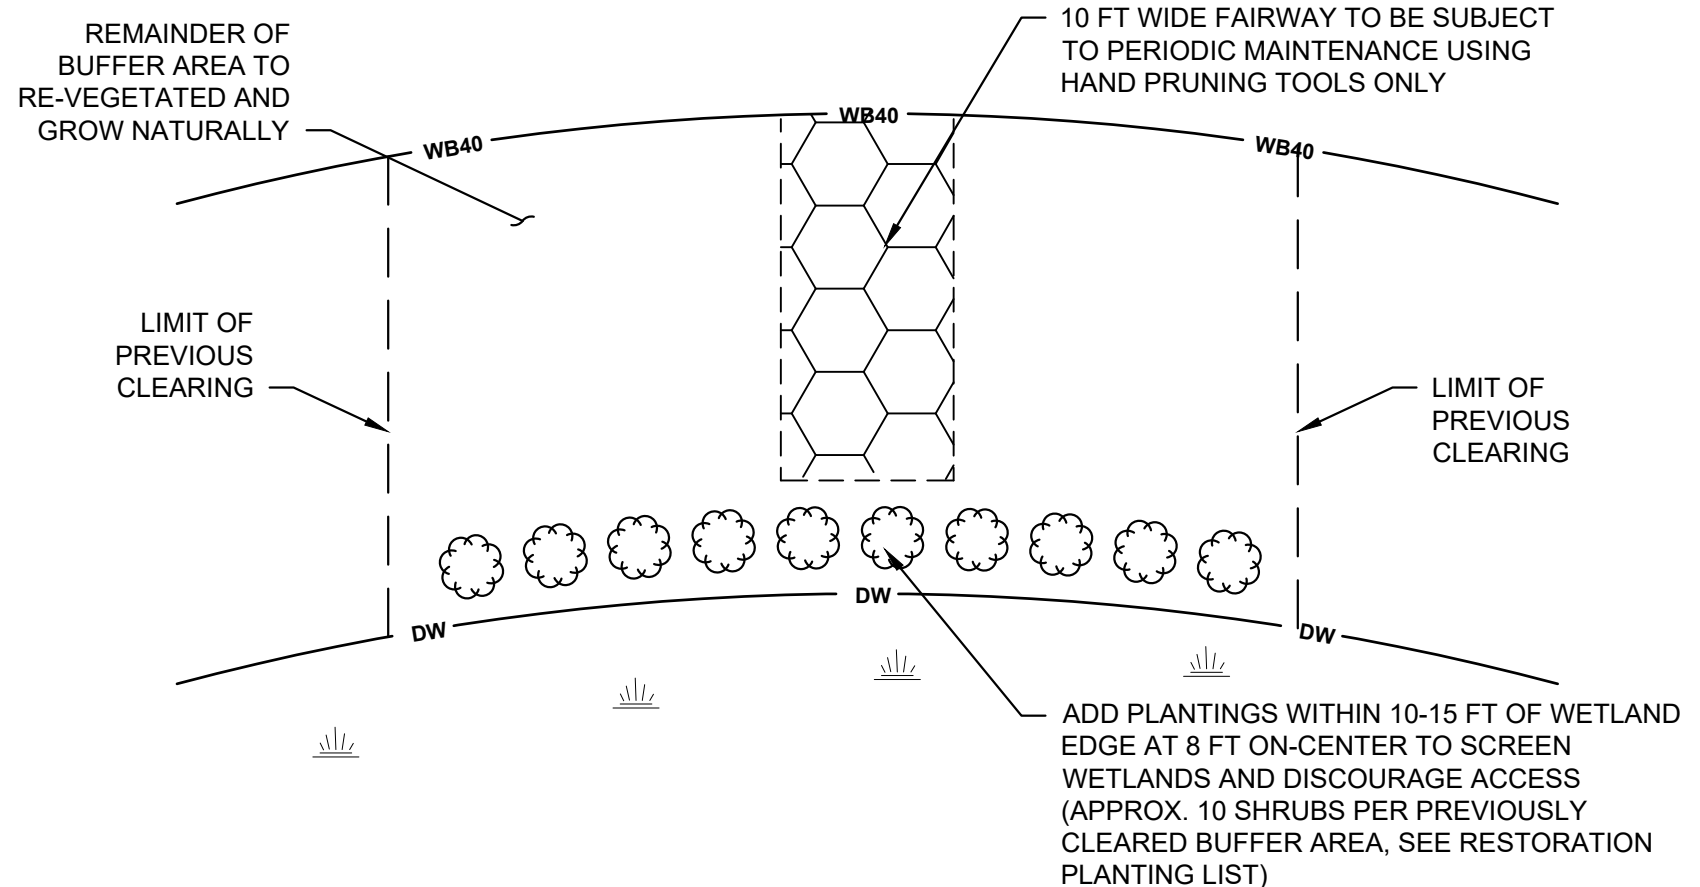

LEGEND

- EXISTING UNDERGROWTH REMOVAL NATURAL RE-VEGETATION (IN BUFFER)
- EXISTING UNDERGROWTH REMOVAL PLANTING RESTORATION (IN BUFFER)
- PROPOSED UNDERGROWTH REMOVAL NATURAL RE-VEGETATION (IN BUFFER)
- WETLAND DISTURBANCE
- DELINEATED WETLAND
- 40' WETLAND BUFFER
- 10'x10' TEE BOX
- 10' BASKET AREA
- PROPOSED WETLAND CROSSING (BRIDGE TO BE SET ABOVE AND OVER WETLAND)
- PEDESTRIAN ROUTE
- PHOTO ID#/ LOCATION/DIRECTION

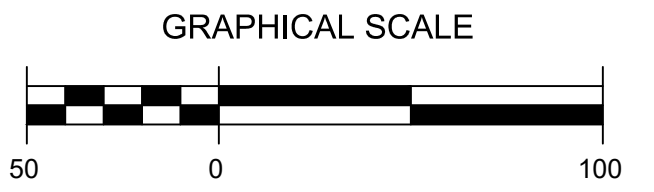

NO.	CROSSING AND PLANTINGS, TRAIL	DESCRIPTION	DATE	BY
1			11/22/2023	MEF

DRAFT
NOT FOR CONSTRUCTION

CITY OF NASHUA NEW HAMPSHIRE
ENGINEERING DEPARTMENT
848 WEST HOLLIS STREET
NASHUA, NEW HAMPSHIRE 03062
DESIGNED BY: OTHERS
DRAWN BY: NUIWIF
REVIEWED BY: DH
DATE: 9/6/2022




PROJECT
ROBY PARK DISC GOLF COURSE

SHEET TITLE
SITE PLAN (SHEET 1 OF 3)

DRAWING NO.
C1.1
SHEET 3 OF 10


S:\DPWEngineering\Projects\2022_022_Roby Park Parking Expansion\CAD\LOT\Roby Disc Golf Plans.dwg Nov 28, 2023 - 11:00am franzm

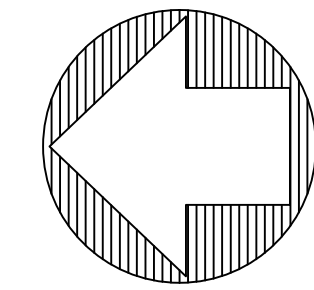

NORTH

LEGEND

- EXISTING UNDERGROWTH REMOVAL NATURAL RE-VEGETATION (IN BUFFER)
- EXISTING UNDERGROWTH REMOVAL PLANTING RESTORATION (IN BUFFER)
- PROPOSED UNDERGROWTH REMOVAL NATURAL RE-VEGETATION (IN BUFFER)
- WETLAND DISTURBANCE
- DELINEATED WETLAND
- 40' WETLAND BUFFER
- 10'x10' TEE BOX
- 10' BASKET AREA
- PROPOSED WETLAND CROSSING (BRIDGE TO BE SET ABOVE AND OVER WETLAND)
- PEDESTRIAN ROUTE
- PHOTO ID#/
LOCATION/DIRECTION

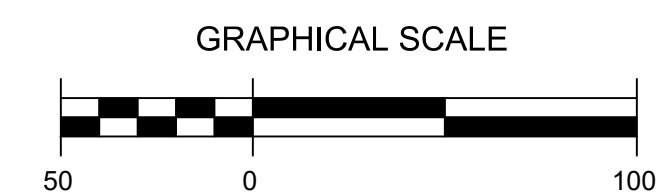

NO.	DESCRIPTION	DATE	BY
1	REPLACE EXIST. BRIDGE	11/22/2023	MEF

DRAFT
NOT FOR
CONSTRUCTION

CITY OF NASHUA NEW HAMPSHIRE	
ENGINEERING DEPARTMENT	
848 WEST HOLLIS STREET	
NASHUA, NEW HAMPSHIRE 03062	
DESIGNED BY:	OTHERS
DRAWN BY:	NUMEF
REVIEWED BY:	DH
DATE:	9/6/2022





PROJECT	ROBY PARK DISC GOLF COURSE
---------	----------------------------

SHEET TITLE	SITE PLAN (SHEET 2 OF 3)
-------------	--------------------------

DRAWING NO.	C1.2
SHEET	4 OF 10


S:\DPWEngineering\Projects\2022_022_Roby_Park_Parking_Expansion\CAD\LOT\Roby Disc Golf Plans.dwg Nov 28, 2023 - 11:00am franzm

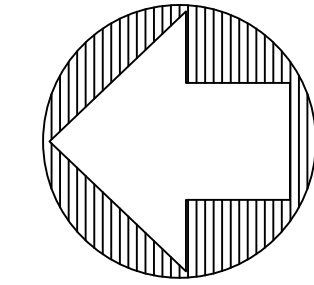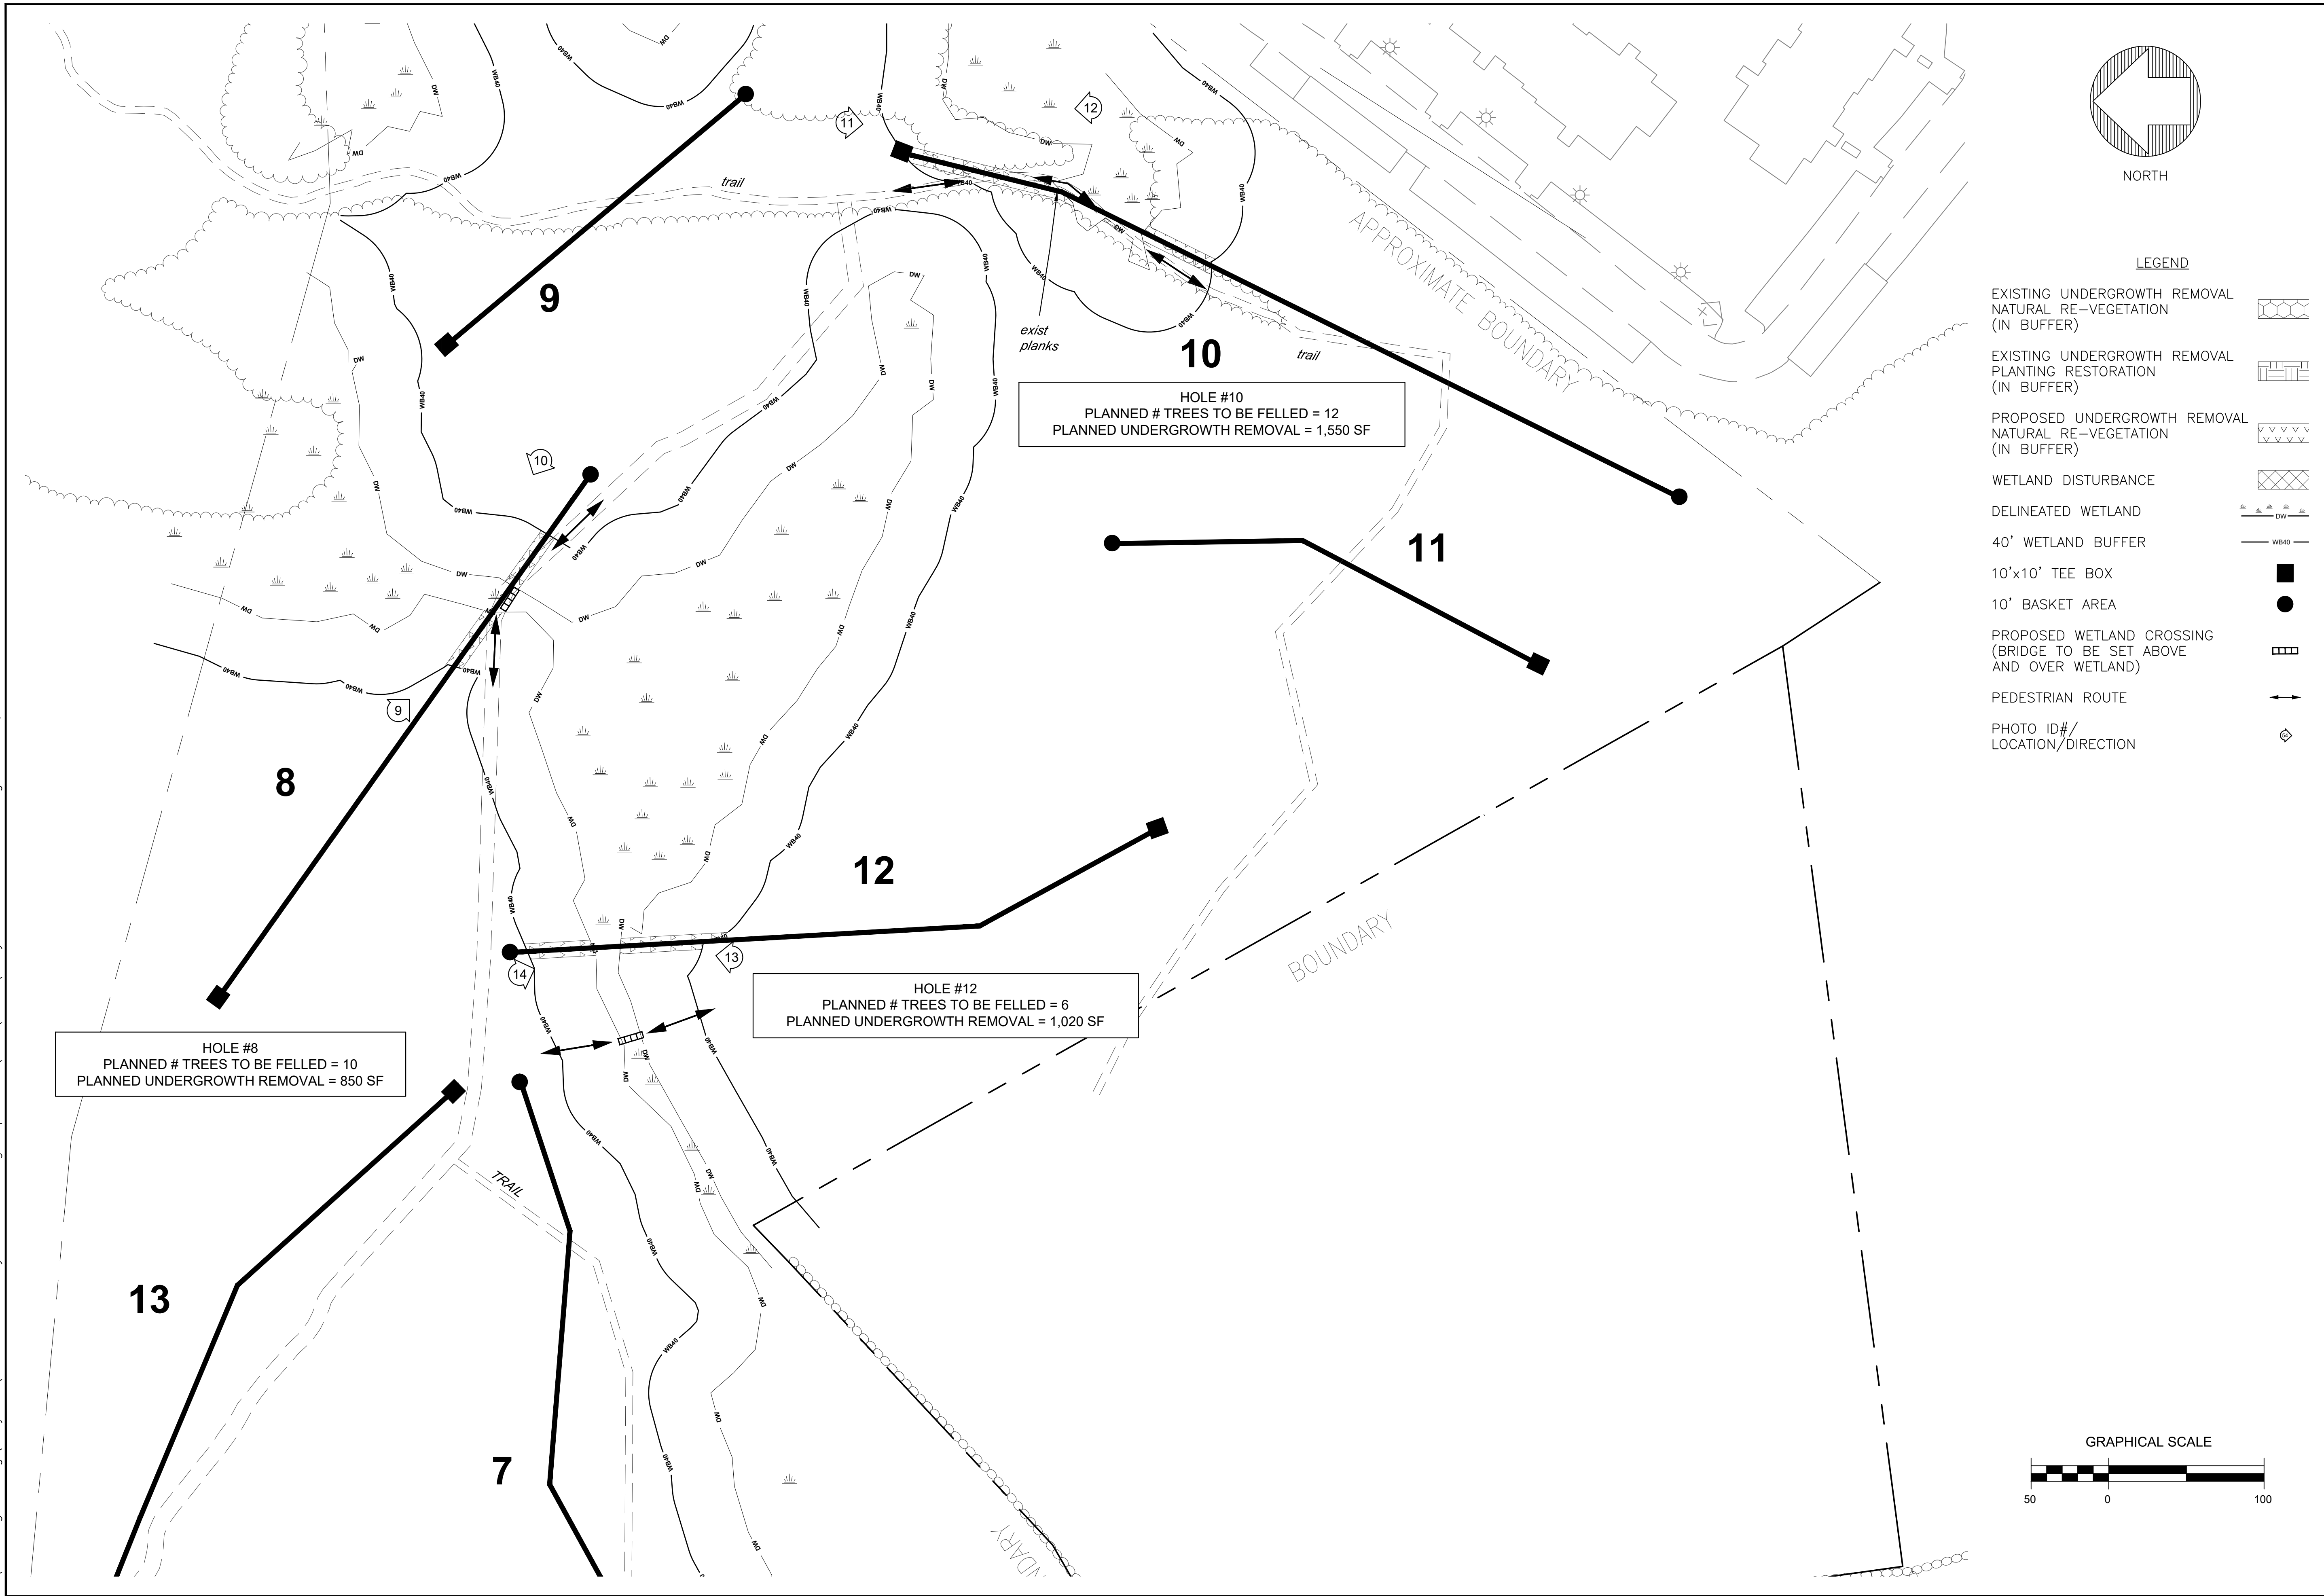

NORTH

LEGEND

- EXISTING UNDERGROWTH REMOVAL NATURAL RE-VEGETATION (IN BUFFER)
- EXISTING UNDERGROWTH REMOVAL PLANTING RESTORATION (IN BUFFER)
- PROPOSED UNDERGROWTH REMOVAL NATURAL RE-VEGETATION (IN BUFFER)
- WETLAND DISTURBANCE
- DELINEATED WETLAND
- 40' WETLAND BUFFER
- 10'x10' TEE BOX
- 10' BASKET AREA
- PROPOSED WETLAND CROSSING (BRIDGE TO BE SET ABOVE AND OVER WETLAND)
- PEDESTRIAN ROUTE
- PHOTO ID#/LOCATION/DIRECTION

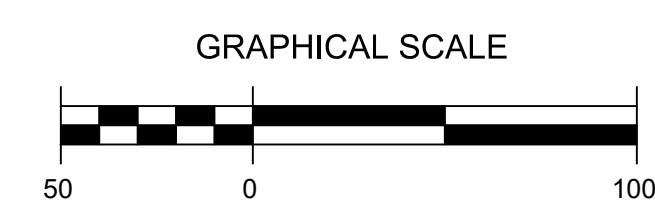

NO.	DESCRIPTION	DATE	BY
1	ADD CROSSING, REVISE EXIST. TRAIL	11/22/2023	MEF

DRAFT
 NOT FOR
 CONSTRUCTION

CITY OF NASHUA NEW HAMPSHIRE
 ENGINEERING DEPARTMENT
 848 WEST HOLLIS STREET
 NASHUA, NEW HAMPSHIRE 03062
 DESIGNED BY: OTHERS
 DRAWN BY: NUMEF
 REVIEWED BY: DH
 DATE: 9/6/2022



PROJECT
 ROBY PARK
 DISC GOLF
 COURSE

SHEET TITLE
 SITE PLAN
 (SHEET 3 OF 3)

DRAWING NO.
C1.3
 SHEET 5 OF 10

S:\DPWEngineering\Projects\2022_022_Roby_Park_Parking_Expansion\CAD\LOT\Roby Disc Golf Photo Sheets.dwg Nov 28, 2023 - 11:00am franzm



**PHOTO 13 - HOLE #12 WETLAND
CROSSING FACING NORTH**

NOT TO SCALE



**PHOTO 14 - HOLE #12 WETLAND
CROSSING FACING SOUTH**

NOT TO SCALE



**PHOTO 15 - HOLE #15/16 WETLAND
CROSSING FACING EAST**

NOT TO SCALE



**PHOTO 16- HOLE #15/16 WETLAND
CROSSING FACING WEST**

NOT TO SCALE



**PHOTO 17 - HOLE #17 WETLAND
CROSSING FACING SOUTH**

NOT TO SCALE



**PHOTO 18 - HOLE #17 WETLAND
CROSSING FACING EAST**

NOT TO SCALE



NO.	DESCRIPTION	DATE	BY

DRAFT
NOT FOR
CONSTRUCTION

CITY OF NASHUA NEW HAMPSHIRE
ENGINEERING DEPARTMENT
848 WEST HOLLIS STREET
NASHUA, NEW HAMPSHIRE 03062

DESIGNED BY: OTHERS
DRAWN BY: NUMEF
REVIEWED BY: DH
DATE: 8/22/2022




PROJECT
ROBY PARK
DISC GOLF
COURSE

SHEET TITLE
PHOTOS 8/12/2022
(SHEET 3 OF 4)

DRAWING NO.
V1.3
SHEET 8 OF 10

S:\DP\Engineering\Projects\2022_022_Roby Park Parking Expansion\CAD\Plot\Roby Disc Golf Plans.dwg Nov 28, 2023 - 11:01am franzm

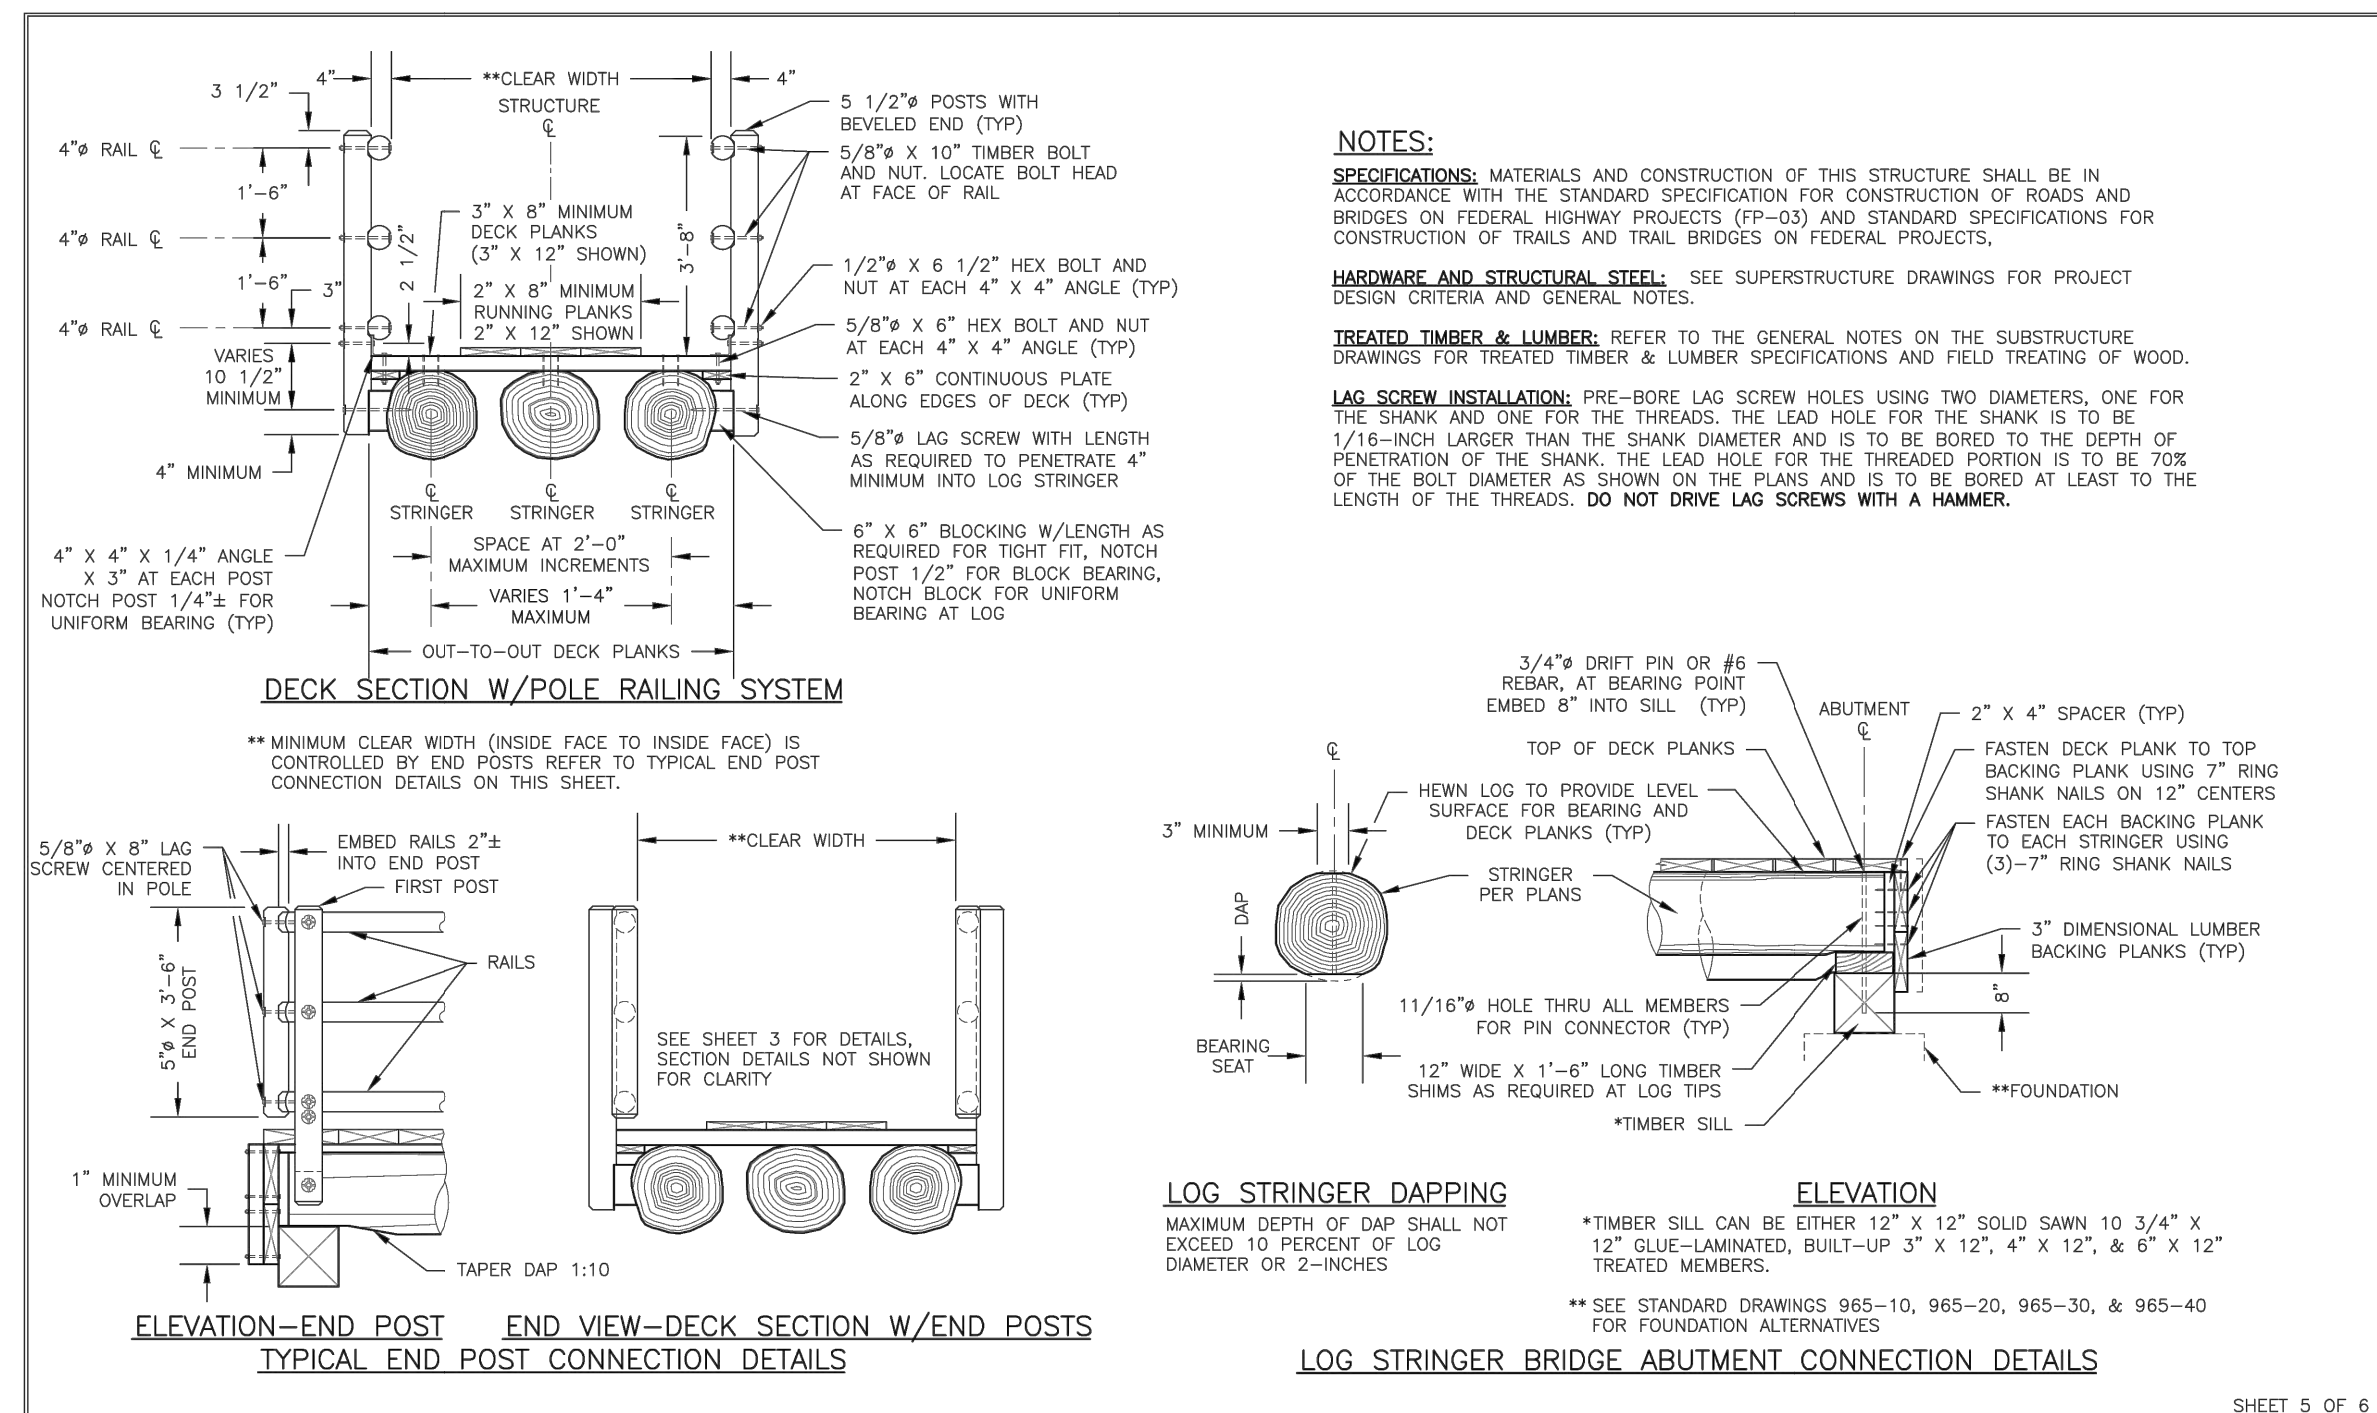

U.S. DEPARTMENT OF AGRICULTURE FOREST SERVICE STANDARD TRAIL PLAN

PROJECT NAME & LOCATION: MULTIPLE LOG STRINGER TRAIL BRIDGE


DRAWING NO. STD_961-20-05

SECTION: 961 - LOG STRINGER TRAIL BRIDGE

TYPICAL ID: MLS

REVISION DATE: NOT TO SCALE

SHEET 5 OF 6

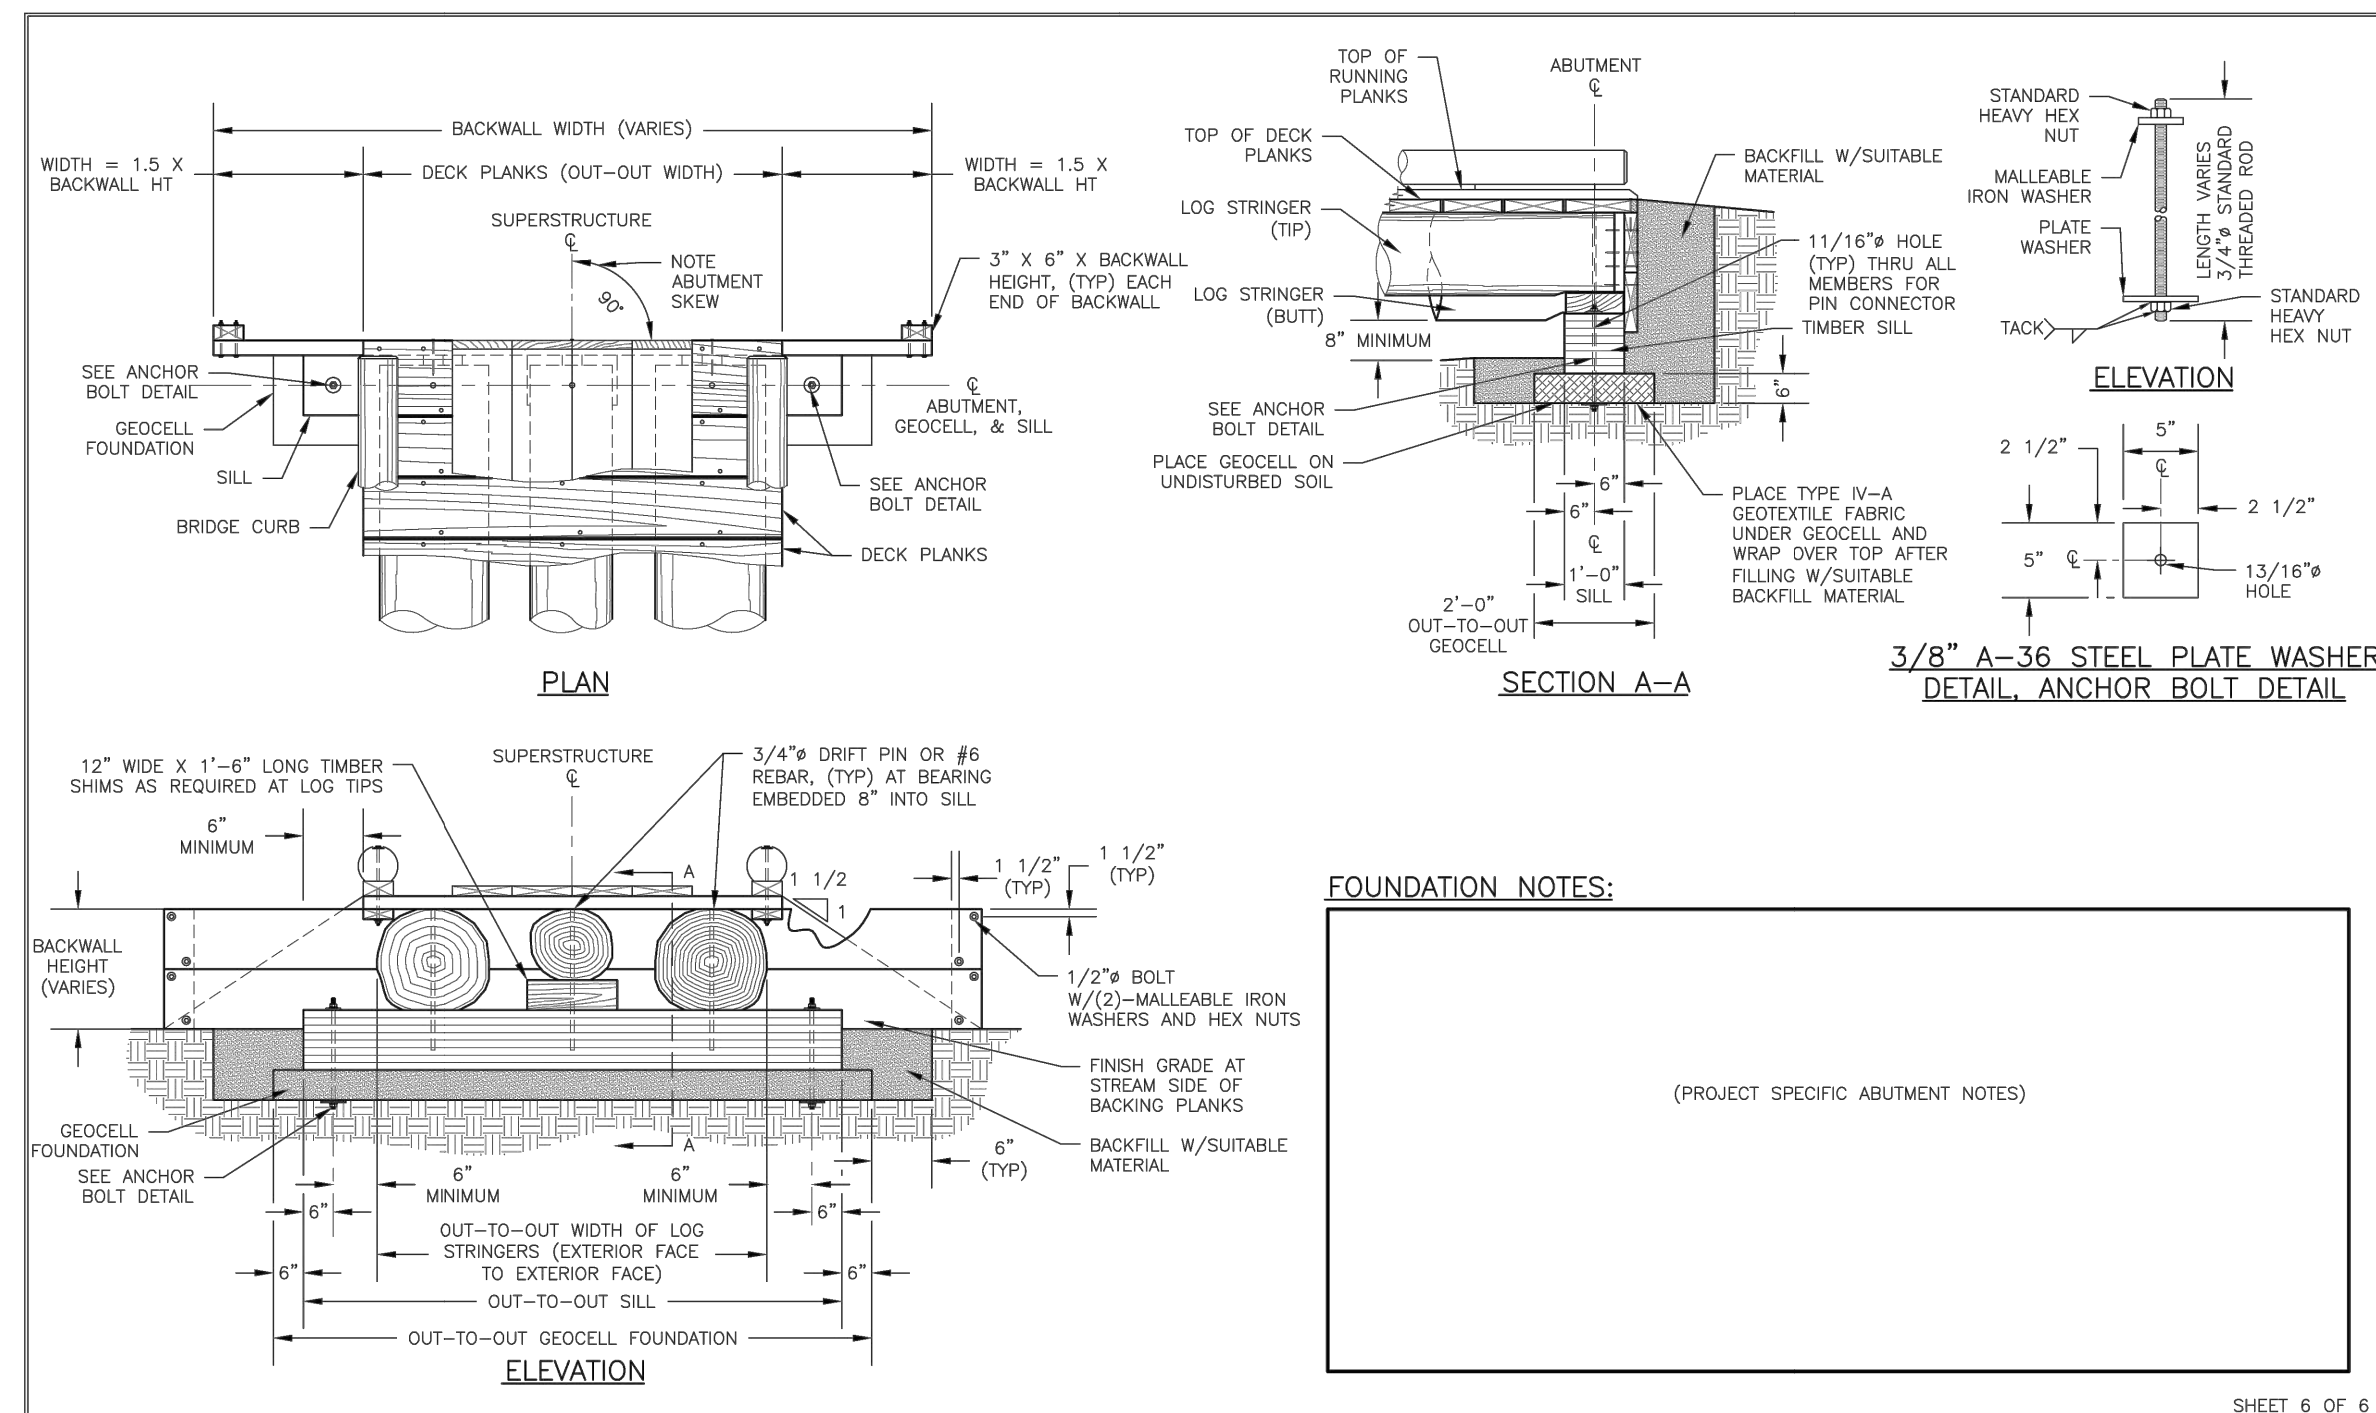

U.S. DEPARTMENT OF AGRICULTURE FOREST SERVICE STANDARD TRAIL PLAN

PROJECT NAME & LOCATION: MULTIPLE LOG STRINGER TRAIL BRIDGE


DRAWING NO. STD_961-20-06

SECTION: 961 - LOG STRINGER TRAIL BRIDGE

TYPICAL ID: MLS

REVISION DATE: NOT TO SCALE

SHEET 6 OF 6

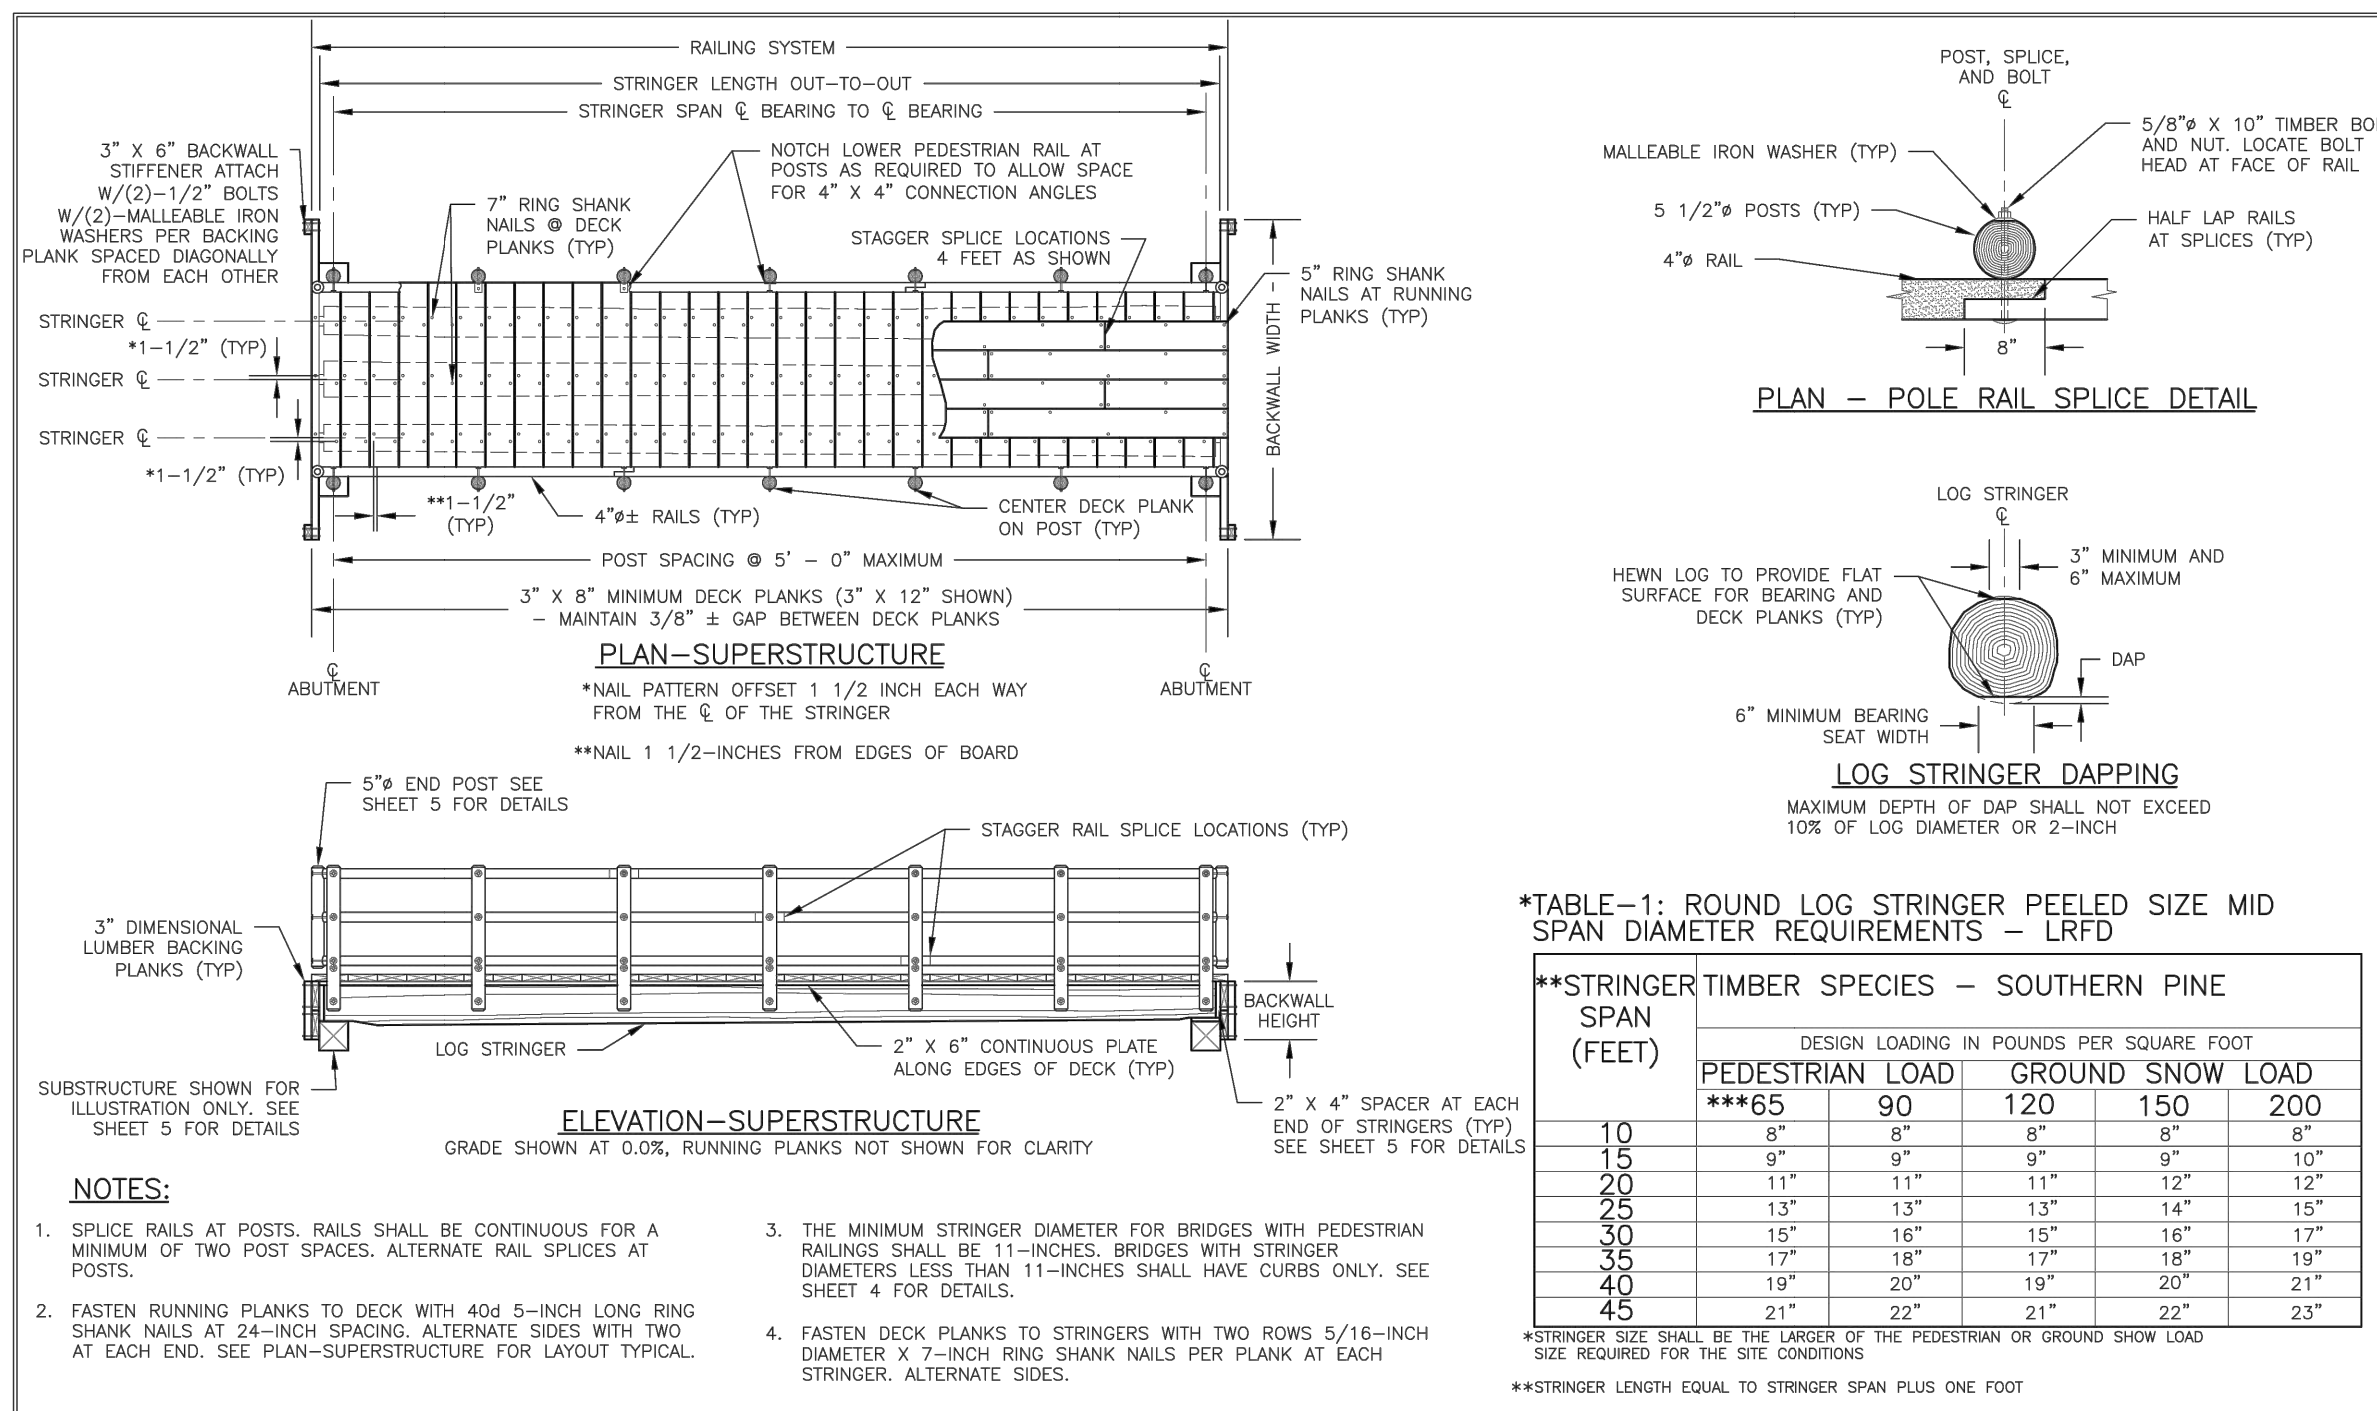

U.S. DEPARTMENT OF AGRICULTURE FOREST SERVICE STANDARD TRAIL PLAN

PROJECT NAME & LOCATION: MULTIPLE LOG STRINGER TRAIL BRIDGE


DRAWING NO. STD_961-20-03b

SECTION: 961 - LOG STRINGER TRAIL BRIDGE

TYPICAL ID: MLS

REVISION DATE: NOT TO SCALE

SHEET 3 OF 5

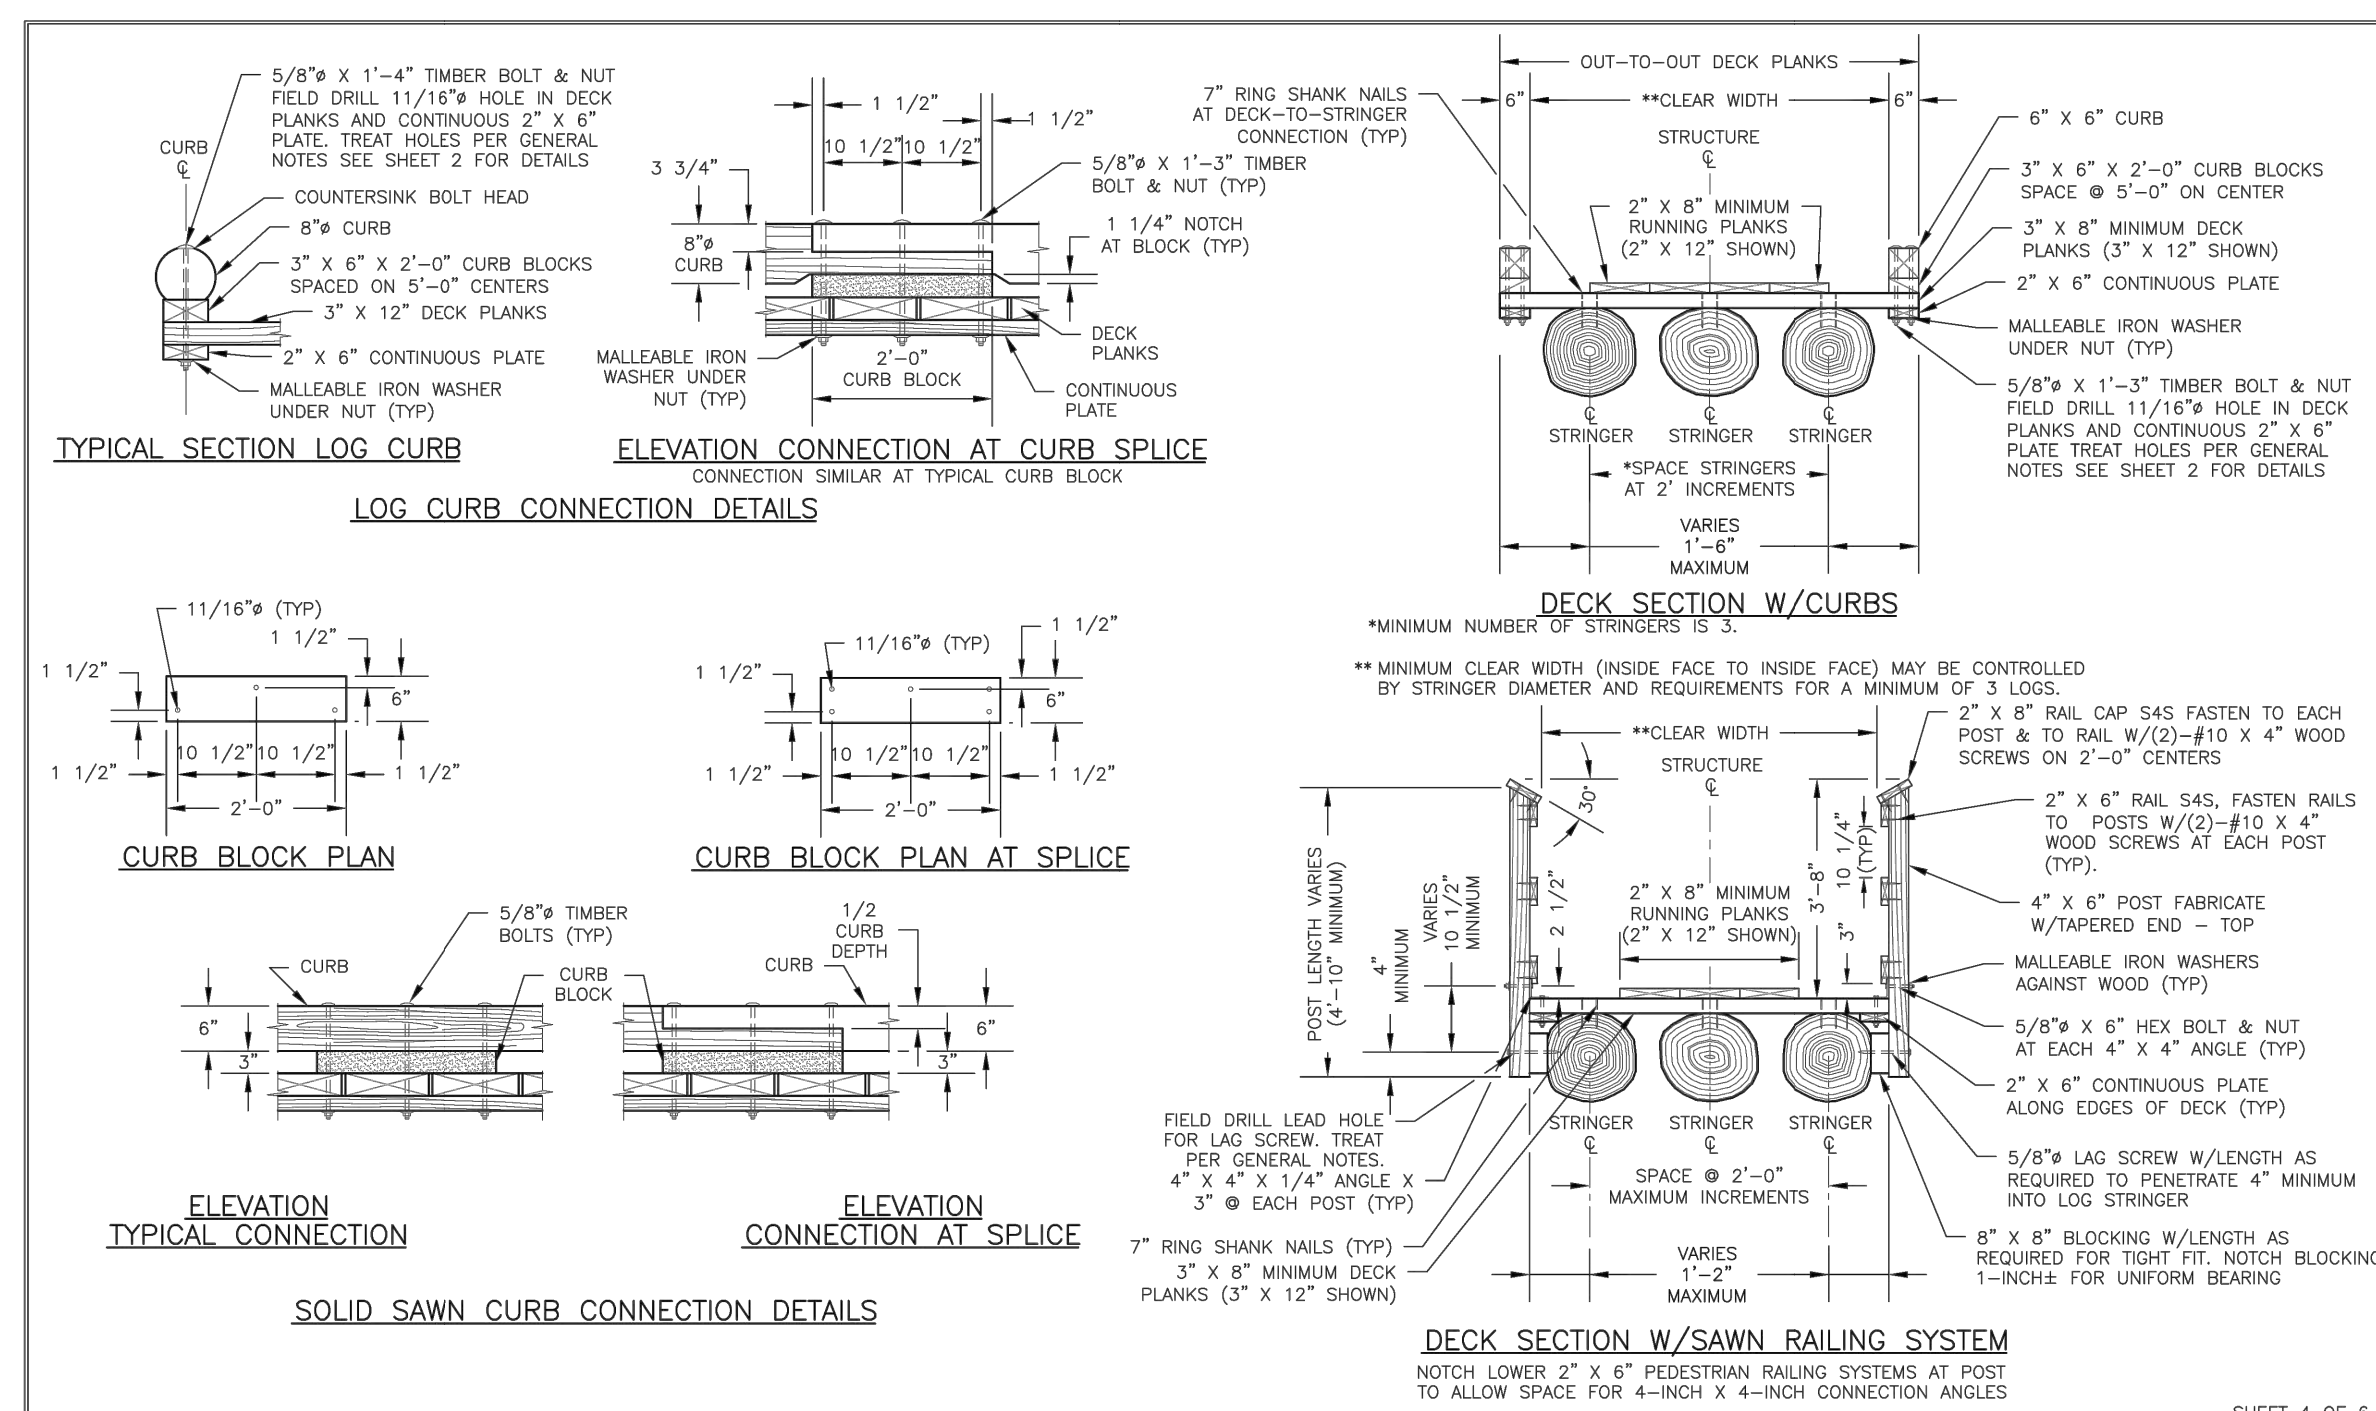

U.S. DEPARTMENT OF AGRICULTURE FOREST SERVICE STANDARD TRAIL PLAN

PROJECT NAME & LOCATION: MULTIPLE LOG STRINGER TRAIL BRIDGE

DRAWING NO. STD_961-20-04

SECTION: 961 - LOG STRINGER TRAIL BRIDGE

TYPICAL ID: MLS

REVISION DATE: NOT TO SCALE

SHEET 4 OF 6



NO.	DESCRIPTION	DATE	BY

DRAFT
NOT FOR
CONSTRUCTION

CITY OF NASHUA NEW HAMPSHIRE
 ENGINEERING DEPARTMENT
 848 WEST HOLLIS STREET
 NASHUA, NEW HAMPSHIRE 03062

DESIGNED BY: OTHERS
 DRAWN BY: NAMEE
 REVIEWED BY: DH
 DATE: 9/6/2022



PROJECT: ROBY PARK DISC GOLF COURSE

SHEET TITLE: DETAILS

DRAWING NO. D1.1

SHEET 10 OF 10